


Site Plan as Proposed scale 1:200

SCALE BAR Scale: 1:200

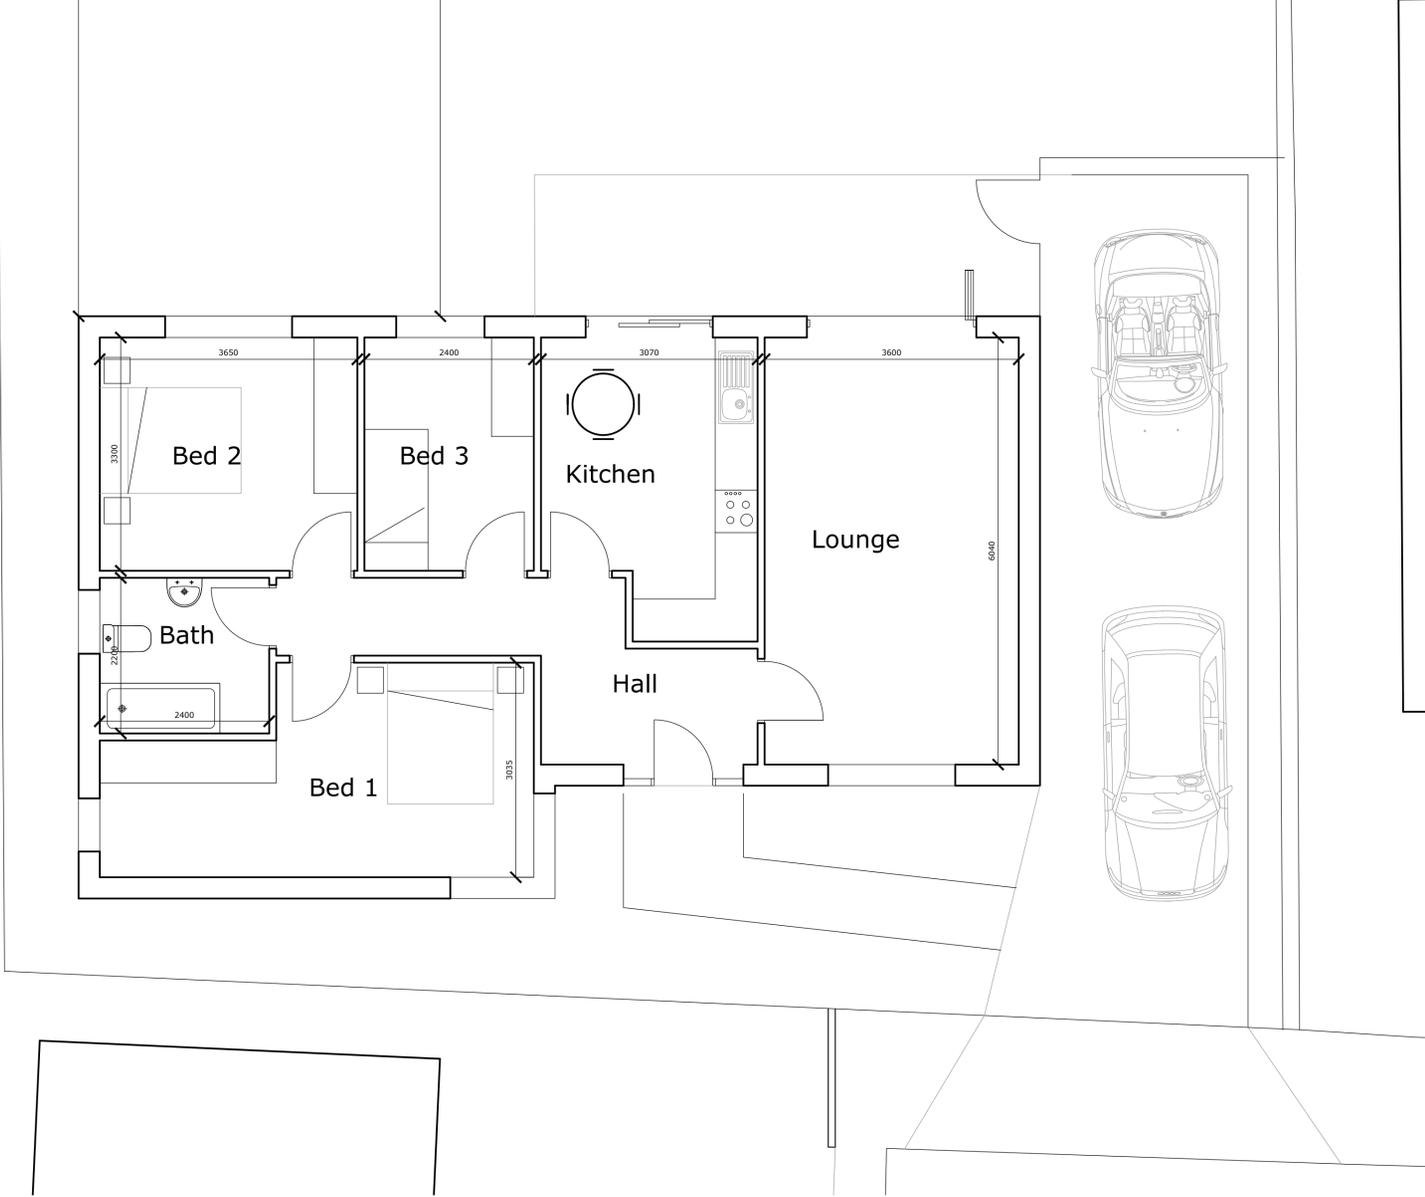

Floor Plan scale 1:50


SCALE BAR Scale: 1:50



Location Plan scale 1:1250



Front Elevation scale 1:100

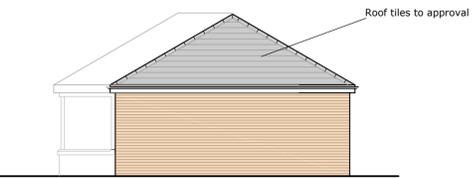

Side Elevation scale 1:100



Rear Elevation scale 1:100



Side Elevation scale 1:100

SCALE BAR Scale: 1:100

rev	date	narr

Do not scale this drawing. Any discrepancy in figured dimensions to be referred immediately to the agent/consultants. Contractors must check all dimensions from site. Copyright Philip Seddon Associates. All rights reserved.

project  
**45 St Andrews Road,  
 Blundellsands, L23 8UA**

drawing  
**Proposed Detached Bungalow  
 Plans and Elevations as Proposed**

scale As Shown @ A1	number 1691 / 02	date 04.05.2021
------------------------	---------------------	--------------------